




finished wall thickness **100 mm**



Sliding pocket door system without the need for jambs and architraves

A contemporary and minimalist system that does away with the need for jambs and architraves integrating the door with the wall.

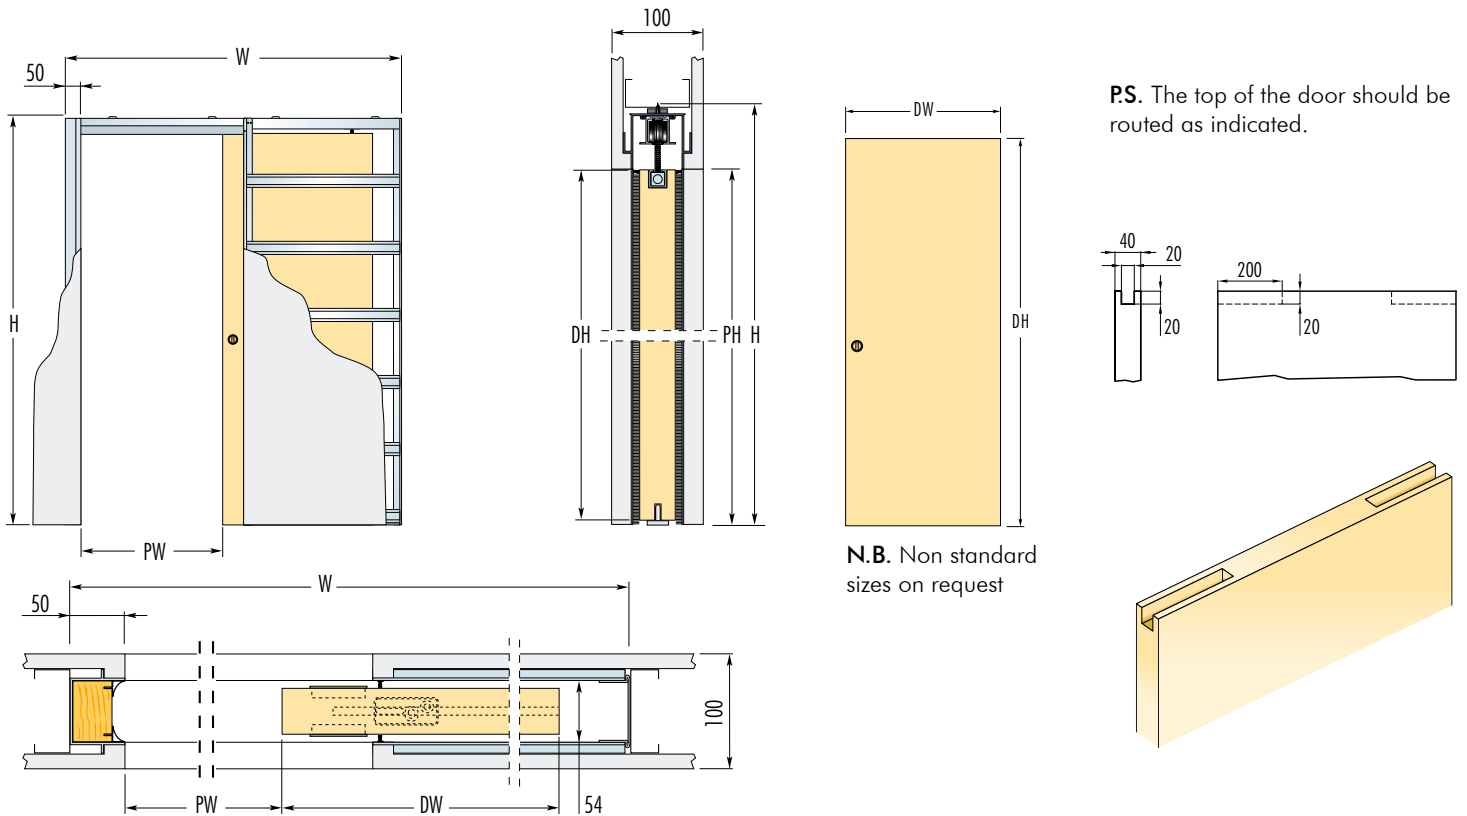

FRAMES FOR SINGLE DOORS			DOOR PANEL UK standard		NOTES
Max. Passage Size PW x PH	Overall Dimension W x H	Finished Wall	DW	DH	
600 x 2048	1465 x 2108	100	726	2040	For safety reasons the dimension W refers to the actual maximum opening, this is different from dimension H as 80mm of the door should be left protruding from the pocket in all installations. Doors and plasterboard not supplied.
700 x 2048	1665 x 2108	100	826	2040	
800 x 2048	1865 x 2108	100	926	2040	
900 x 2048	2065 x 2108	100	1026	2040	
560 x 1989	1425 x 2049	100	2ft. 3in. x 6ft. 6in. (686 x 1981mm)		
636 x 1989	1601 x 2049	100	2ft. 6in. x 6ft. 6in. (762 x 1981mm)		
712 x 1989	1677 x 2049	100	2ft. 9in. x 6ft. 6in. (838 x 1981mm)		
800 x 1989	1865 x 2049	100	3ft. 0in. x 6ft. 6in. (914 x 1981mm)		

dimensions are given in mm.

ADVANTAGES - The counterframes by ECLISSE are:

- **STRENGTH** - These are the strongest sliding door frames of this type on the market
- **PRACTICAL** - Very easy to assemble and simple to fit
- **EXTRACTABLE TRACK** - No need to break into the wall for track maintenance